


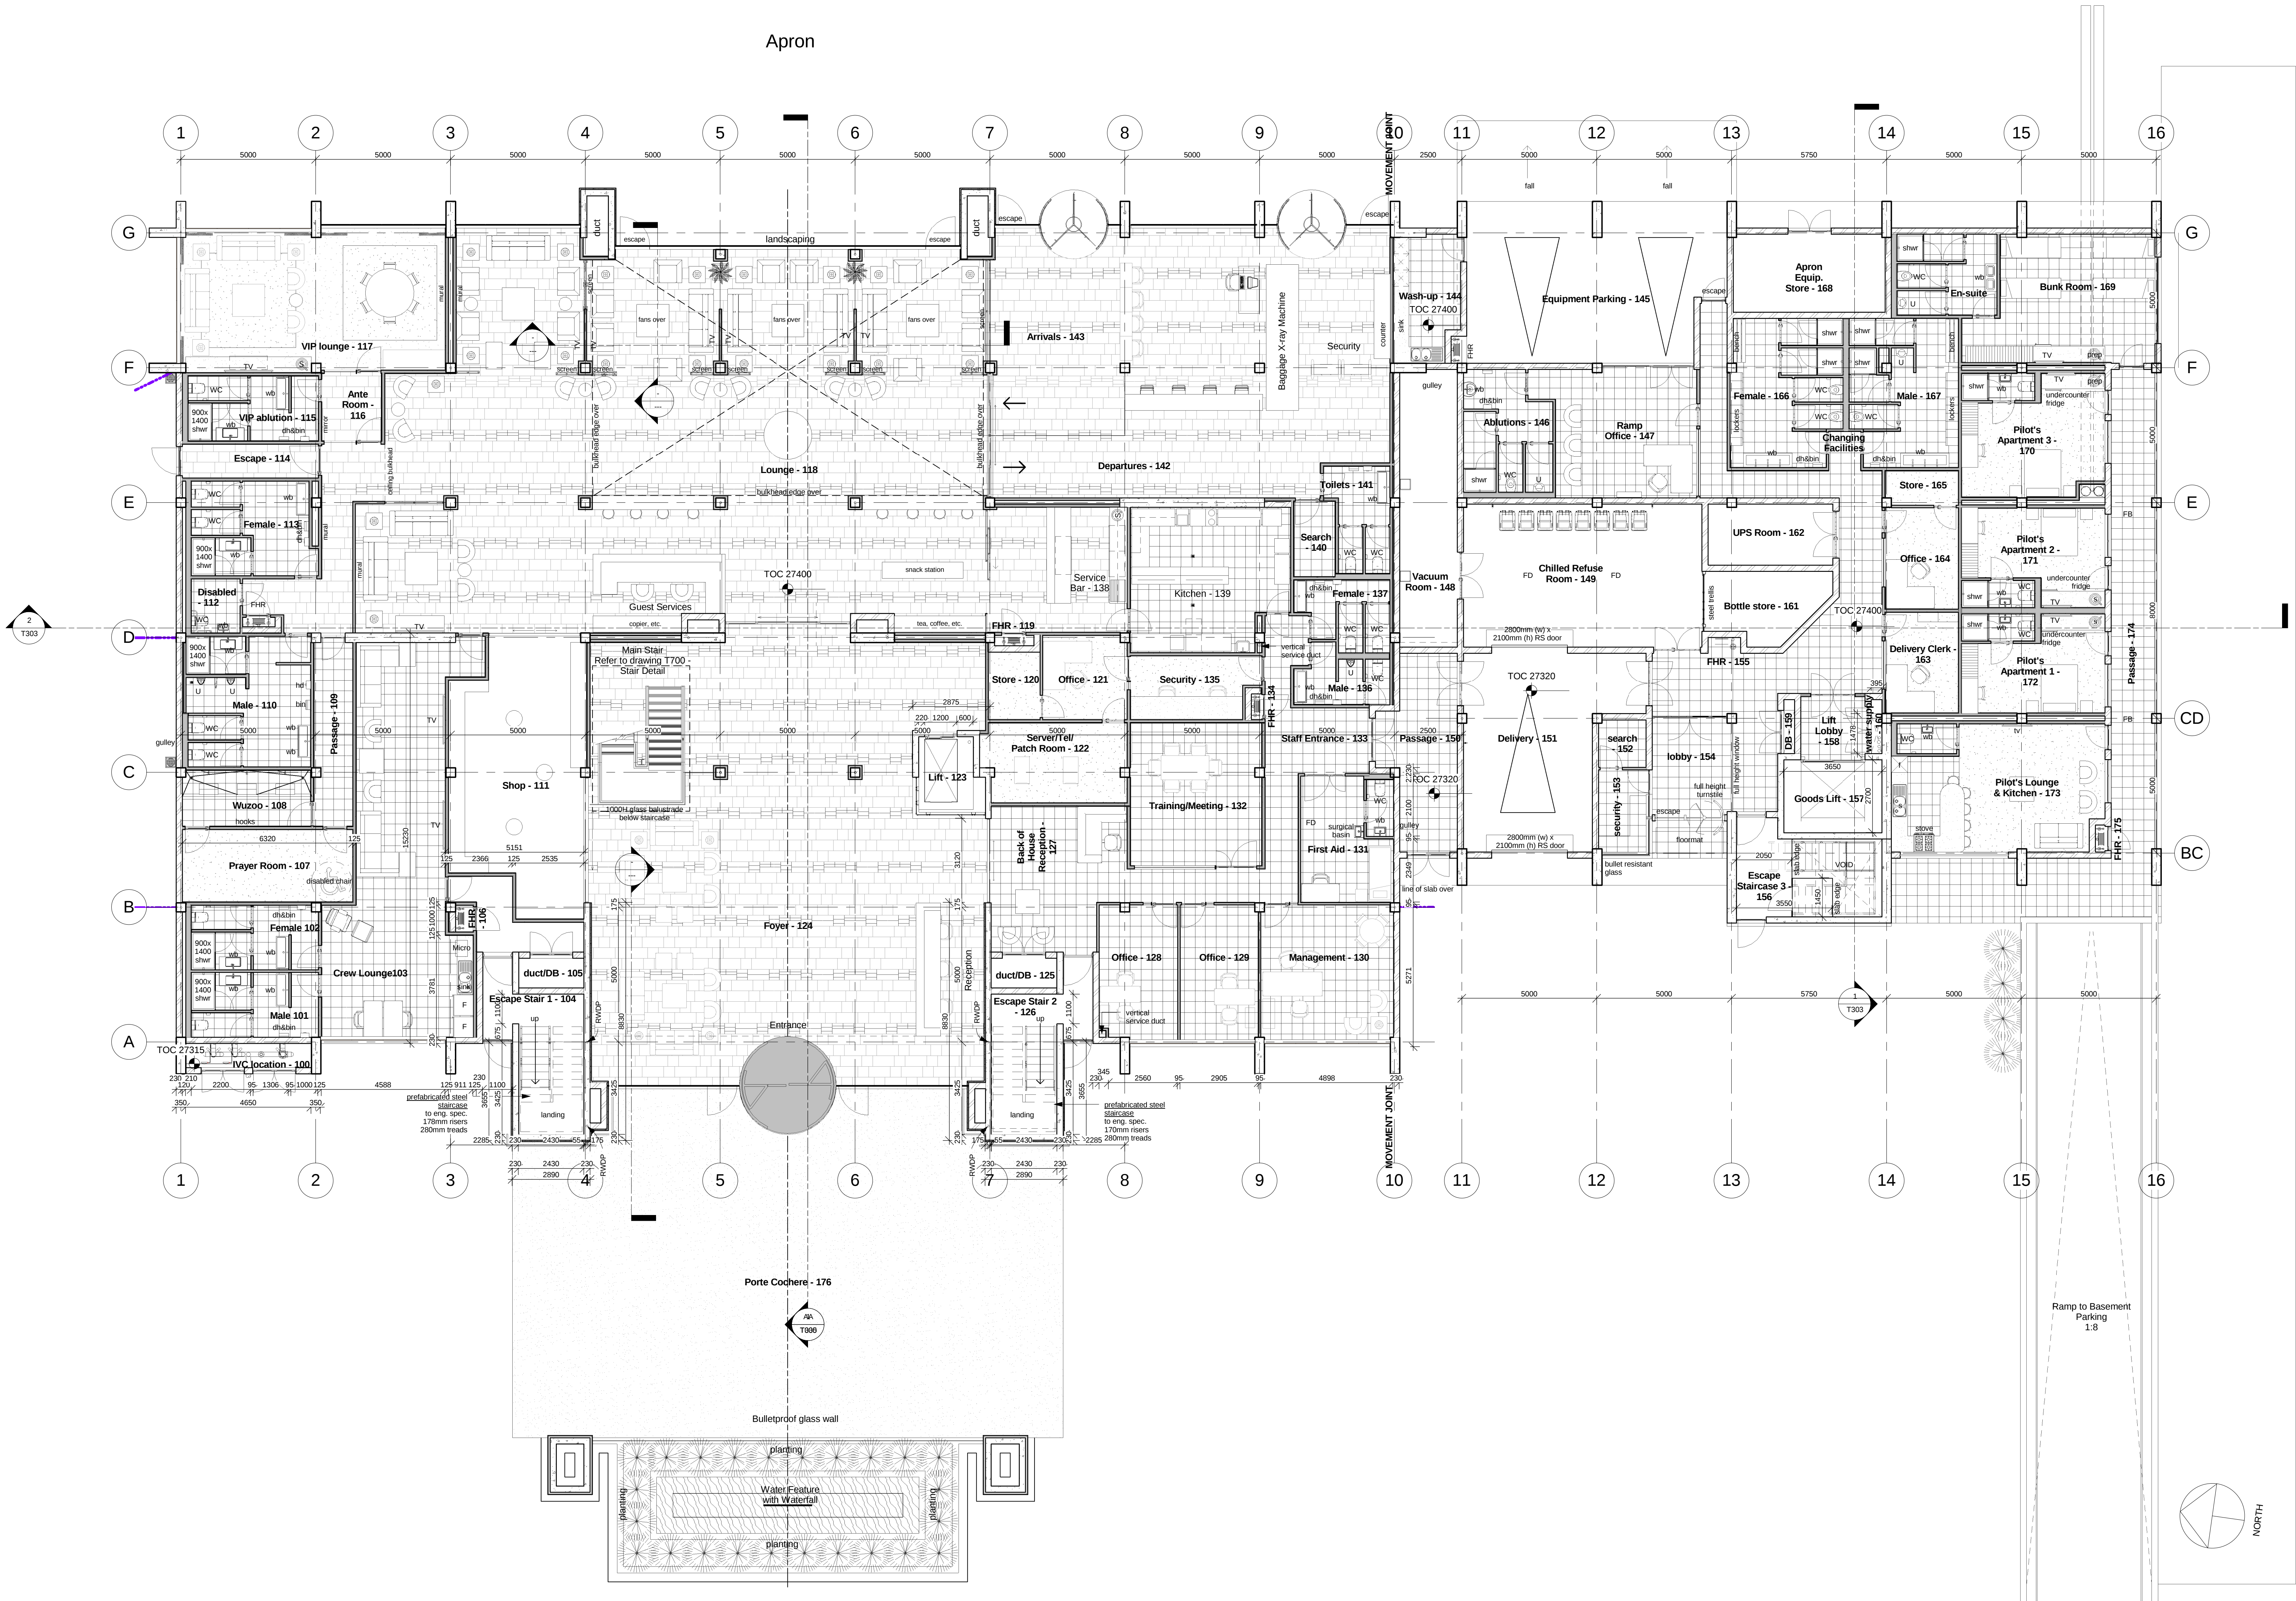

Ground Floor
1 : 100



APPROVAL COLUMN:

- NOTES:**
1. COPYRIGHT AND RIGHT OF REPRODUCTION OF THIS DRAWING OR ANY PORTION THEREOF IS RESERVED BY MAAS & COETZEE
 2. QUALITY OF ALL MATERIALS AND WORKMANSHIP TO COMPLY WITH THE RELEVANT S.A.B.S. AND B.S.S. SPECIFICATIONS
 3. THE CONTRACTOR IS RESPONSIBLE FOR THE CORRECT SETTING OUT OF THE WORKS, ALL EXTERNAL AND INTERNAL WALLS WITH PARTICULAR REFERENCE TO BOUNDARIES, BUILDING LINES, ETC WHERE RELEVANT
 4. CONTRACTOR TO VERIFY ALL LEVELS, HEIGHTS, AND DIMENSIONS ON SITE AND TO CHECK THE SAME AGAINST THE DRAWINGS BEFORE PUTTING ANY WORK IN HAND
 5. CONTRACTOR TO ENSURE THAT ALL DETAILS SHOWN ON THIS DRAWING ARE IN COMPLIANCE WITH LOCAL AUTHORITY BY-LAW AND REGULATIONS
 6. CONTRACTOR TO LOCATE AND IDENTIFY EXISTING SERVICES ON SITE AND TO PROTECT THESE FROM DAMAGE THROUGHOUT THE DURATION OF WORK
 7. CONTRACTOR TO BUILD IN ALL DETAILS TO ALL EXTERNAL WINDOWS, DOORS OR OTHER OPENINGS IN EXTERNAL WALLS. CAVITY WALLS TO HAVE STEPPED GPC
 8. ANY DISCREPANCIES BETWEEN DRAWINGS ARE TO BE REPORTED TO ARCHITECT IMMEDIATELY
 9. THIS DRAWING IS NOT TO BE SCALED USE FIGURED DIMENSIONS AT ALL TIMES
 10. ANY QUERIES FROM DRAWINGS OR NOTES MUST BE REPORTED TO THE ARCHITECT FOR CLARIFICATION PRIOR TO PUTTING ANY WORK IN HAND

REVISIONS			
No.	Date	Description	By
A	22/02/2010	issued for information	
B	06/03/2010	FAAN issue	
C	28/06/2010	submission to FAAN	
1	10/08/2011	issued for construction	
2	22/08/2013	Passenger Lift Shall Amendment, Remove RC canopies, new adder terminal building part 2	
3	06/09/2013	Onit doors	
4	09/10/2013	Stairs slab edge amendment - ground floor	
5	26/10/2013	Water supply duct	
6	04/11/2013	Add Wash-up room	
7	14/11/2013	Modern Plumbing Units amendment & Fire indication	
8	03/12/2013	Amendments	
9	20/03/2014	Move TV	

ARCHITECTS
BELLO, BELLO & ASSOCIATES
111 HALL STREET OFF ROAD RD 101, 0841020
LAGOS, NIGERIA
TEL: 01-4422751 / FAX: 01-4472649

IN ASSOCIATION WITH

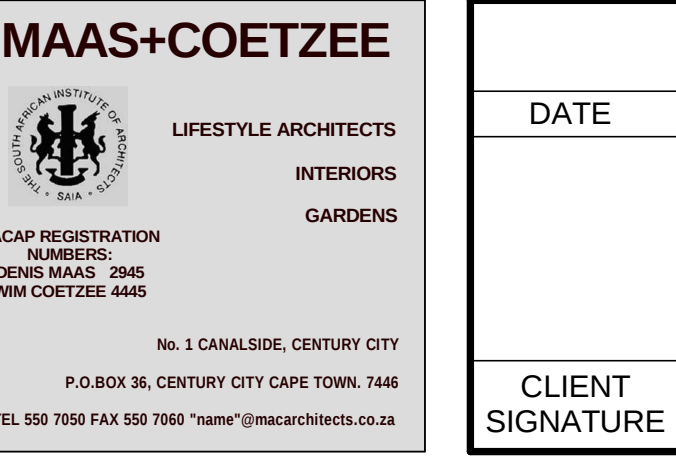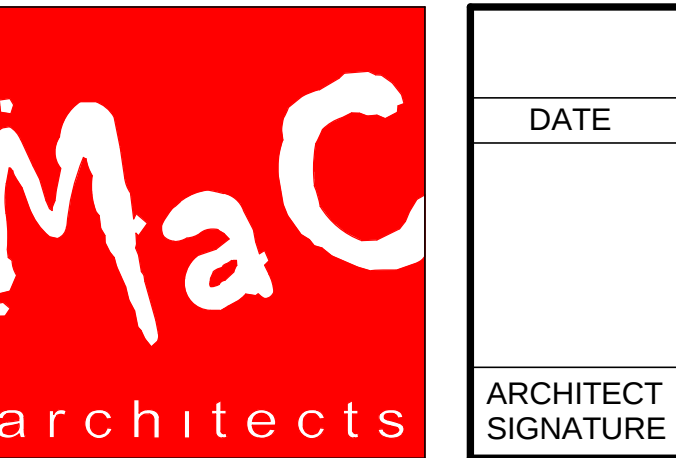

QUALITY INSPECTION & TESTING SERVICES LTD - LAGOS - TERMINAL BUILDING

Ground Floor Layout

PROJECT STATUS
CONSTRUCTION

Drawn by:	Scale:
W Pretorius	1 : 100
Project No.	Drawing No.
13-15	T200
Revision:	
9	