


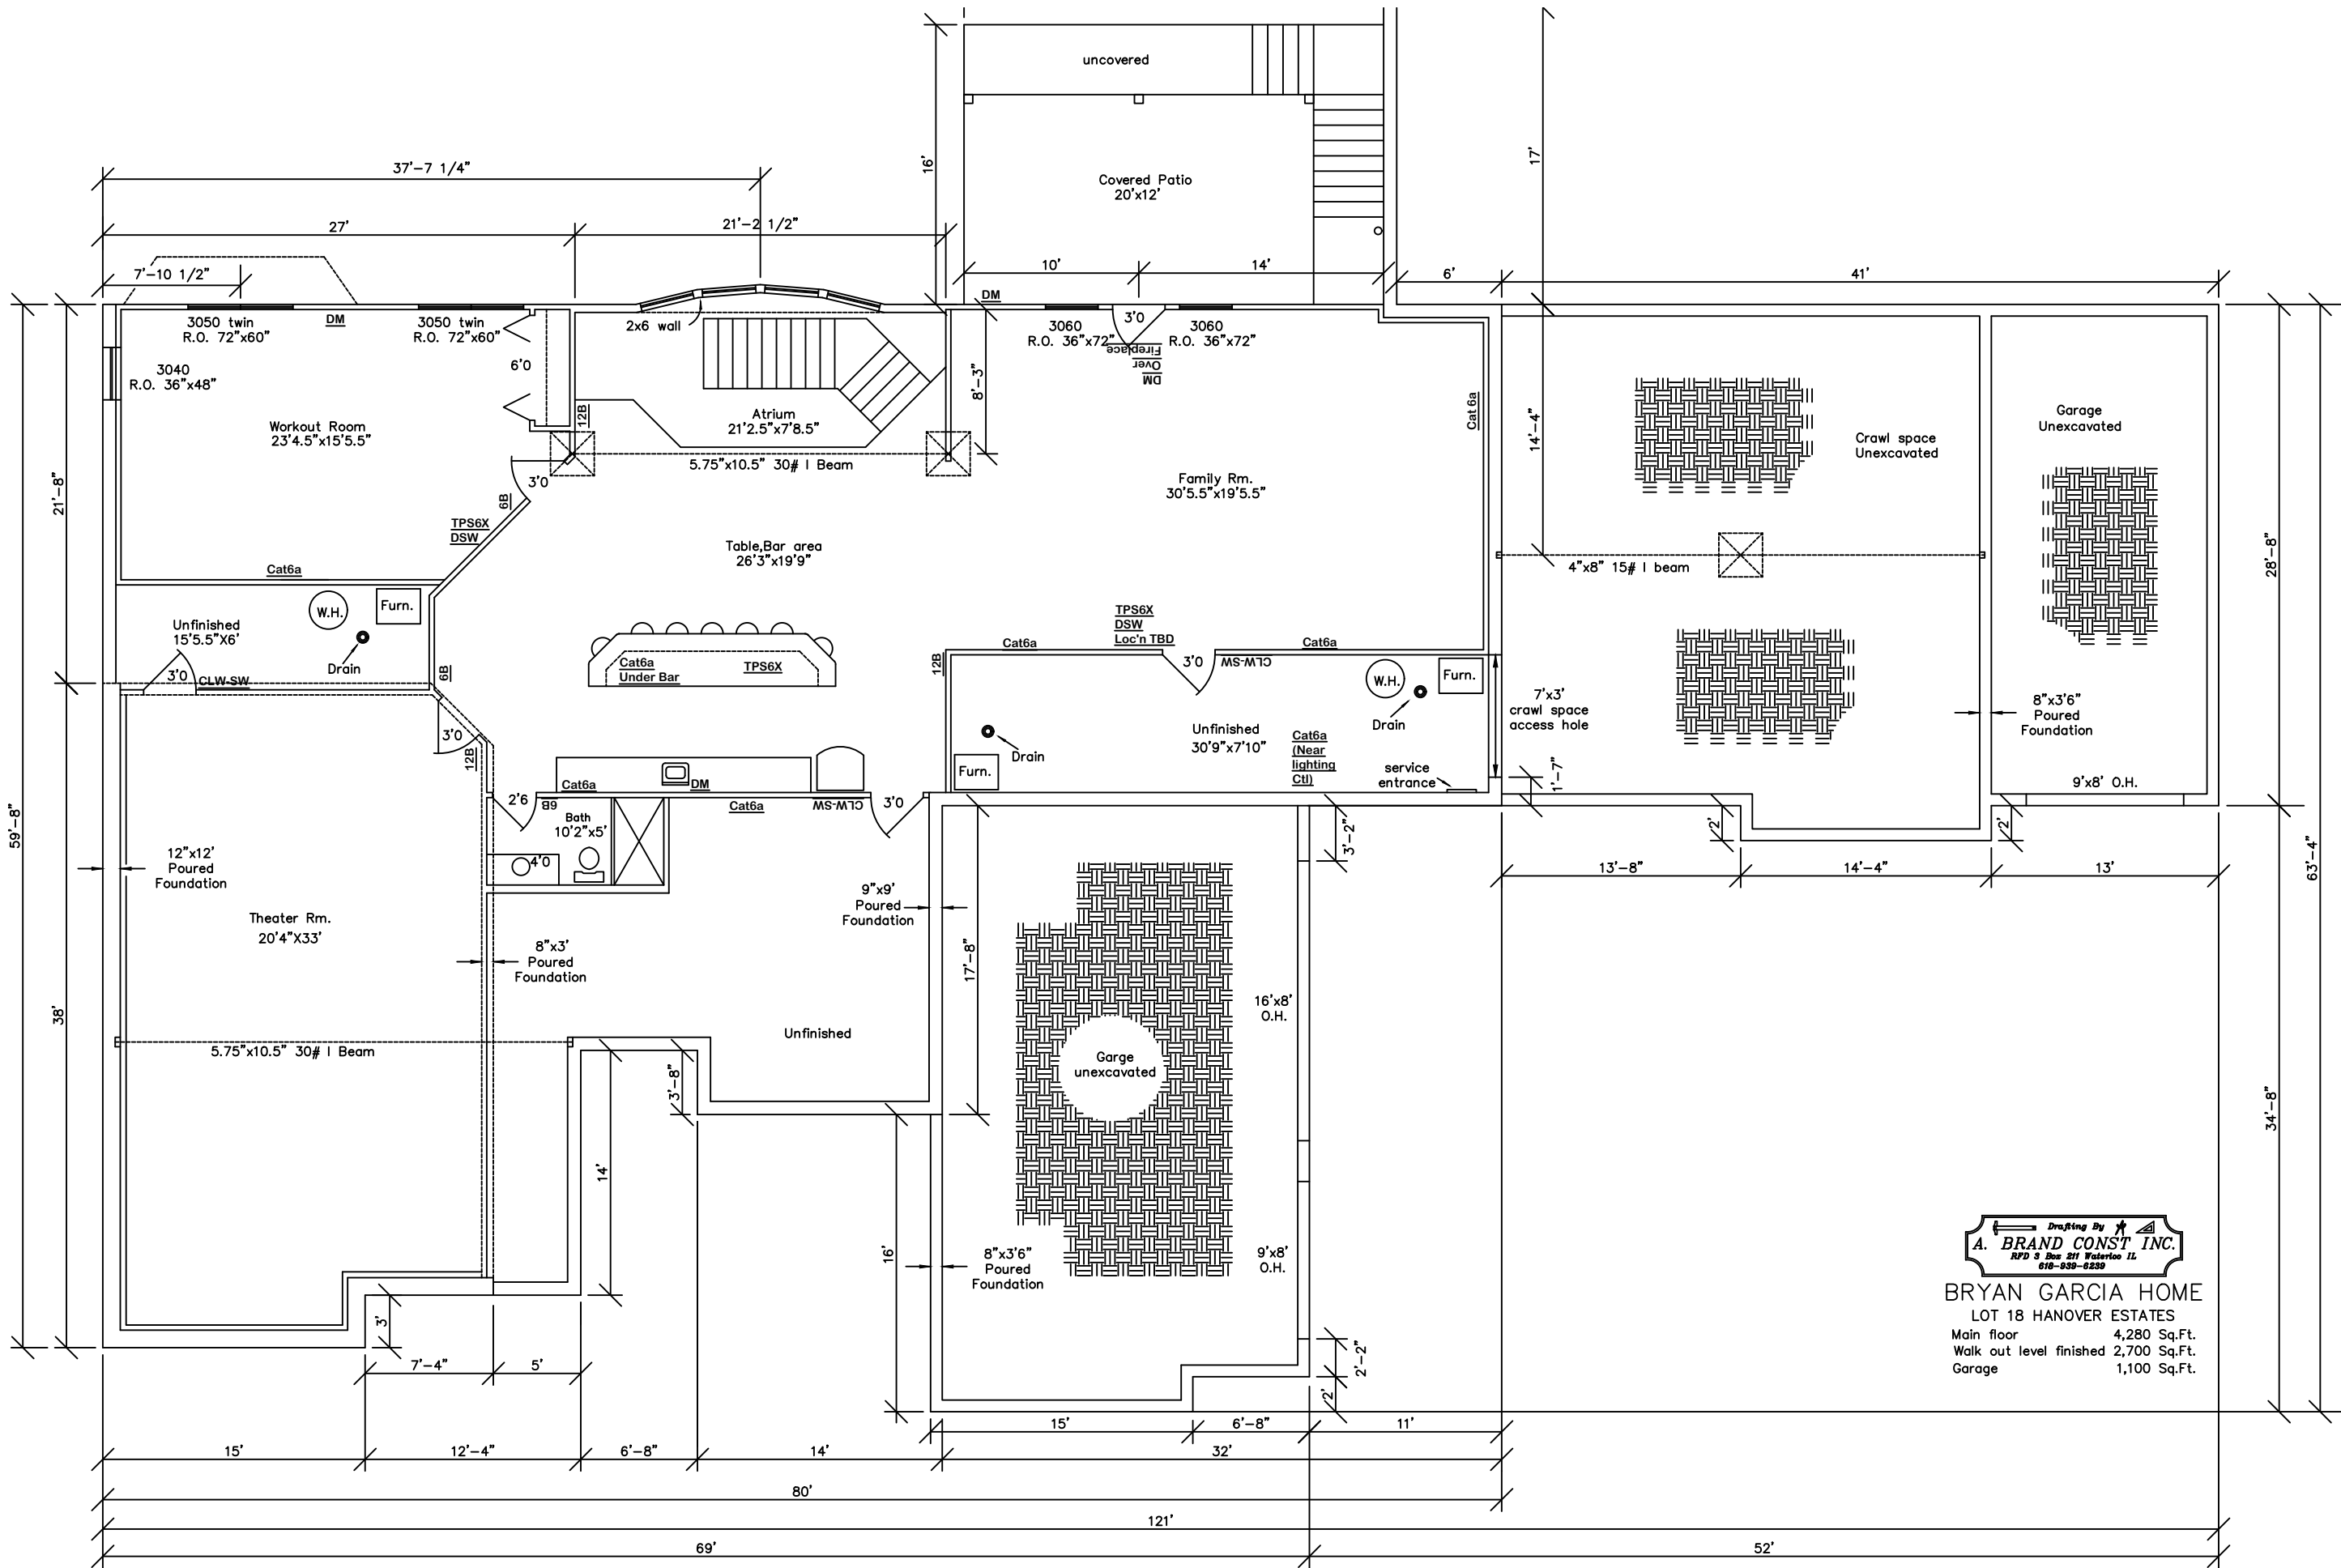

Drafting By
A. BRAND CONST. INC.
RPD 3 Box 211 Waterloo IL
618-938-8239

BRYAN GARCIA HOME
LOT 18 HANOVER ESTATES
Main floor 4,280 Sq.Ft.
Walk out level finished 2,700 Sq.Ft.
Garage 1,100 Sq.Ft.